

# N3

Area- 54 m<sup>2</sup>  
 Roof Pitch- 30 deg  
 External walls- 30ln  
 Internal walls- 6lm  
 Glazing - 17 m<sup>2</sup>

- Weatherboard cladding to all external walls fixed as per manufacturer's specifications fibre cement sheeting under side of verandah's
- Written dimensions take precedence over scale
- All internal dimensions stated are frame size - exc linings
- R2.5 insulation batts to ceiling space and gable walls
- R.B.M to entire Roof area and external walls


## Window and external door Schedule

Aluminium Windows			
Height	Width	Description	QTY
2100	3000	4 panel SGD OXXO	1
2100	2100	2 panel SGD	1
1200	1500	horizontal sliding	3
900	900	horizontal sliding laminated	1
900	1200	horizontal sliding	1
Doors	820	Glassed Timber rebated	1
2040			


2700 High Walls  
 Treated Pine framing  
 Studs @ 450 CRS  
 Ratters @ 600 crs

Written dimensions take precedence over scale

All internal dimensions stated are frame size - exc linings




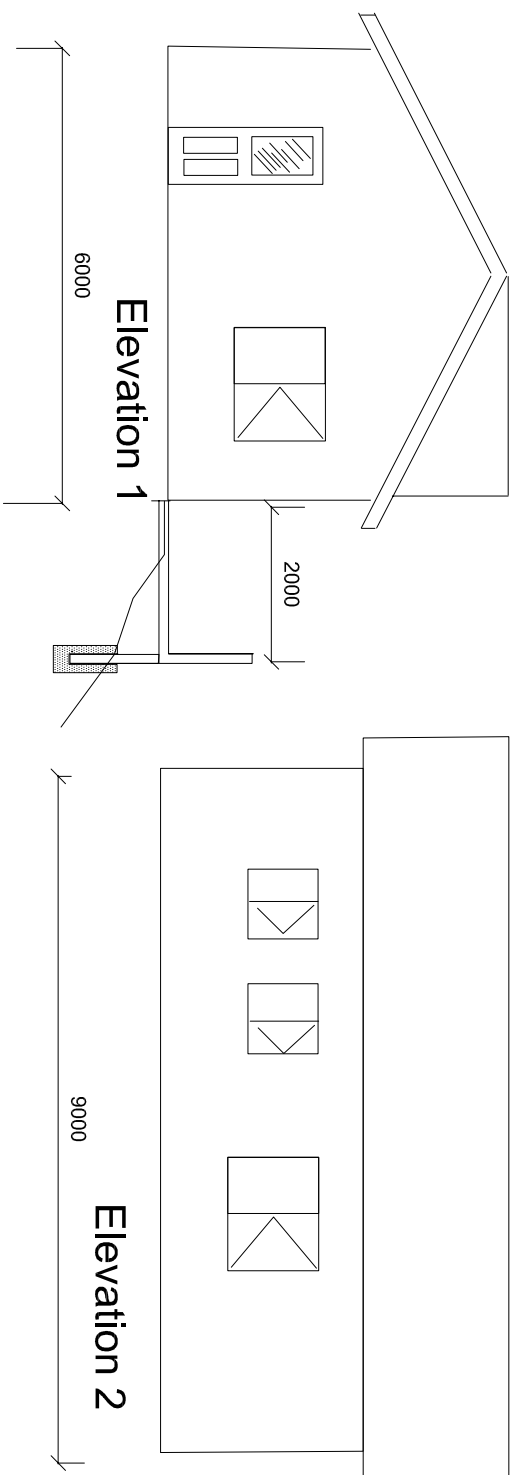


Colourbond Roof sheeting , fascia & gutter

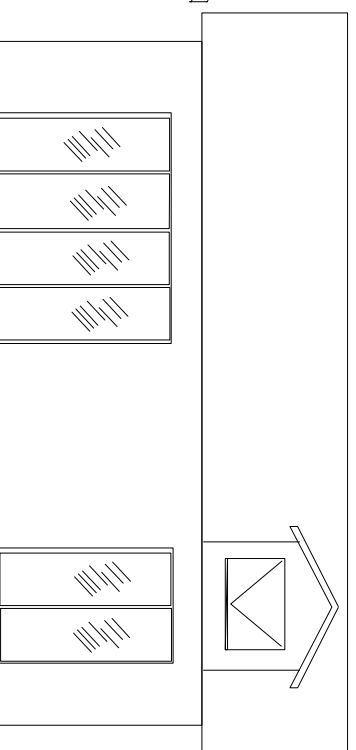

Elevation 3

Elevation 4

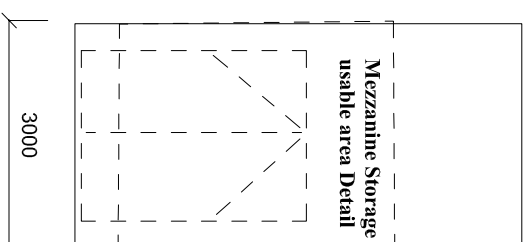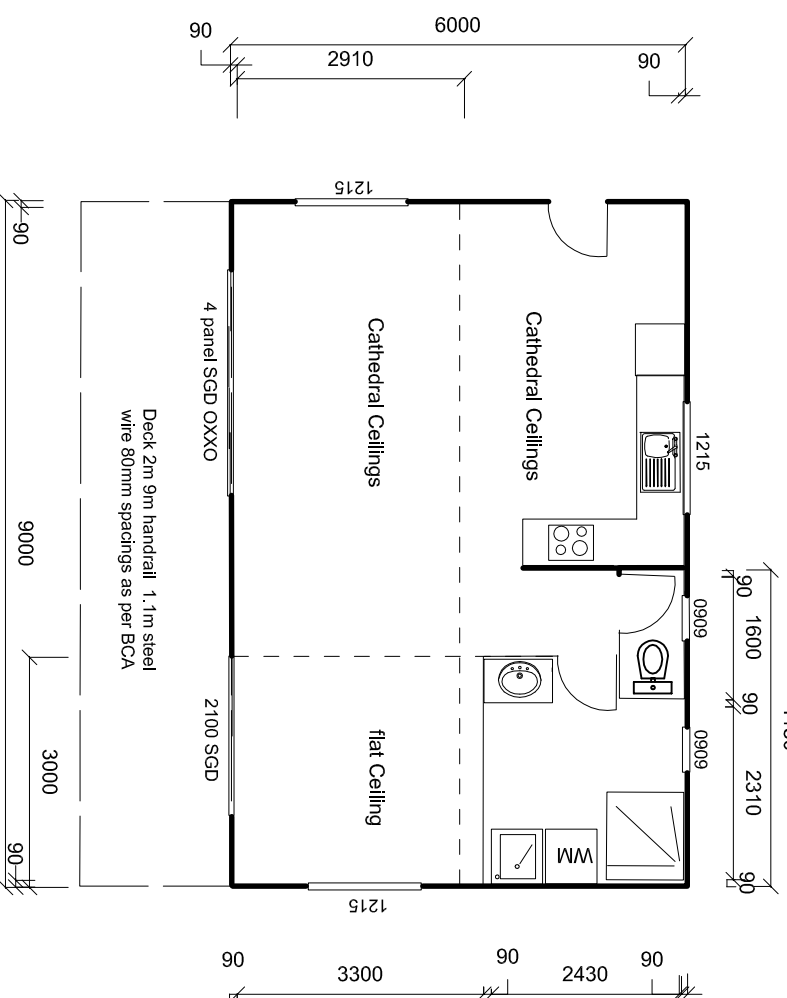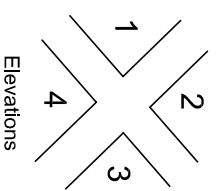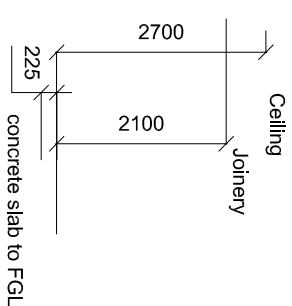

No.	Revision/Issue	Date

John Burke  
 mob 0414701578

Drawn by John burke

Date 23/7/14

Scale 1:100

Sheet 1 of 4